


**REVISION OF CITY OF
BEAVERTON STANDARD
DRAWING NO. 202
7-13-04**

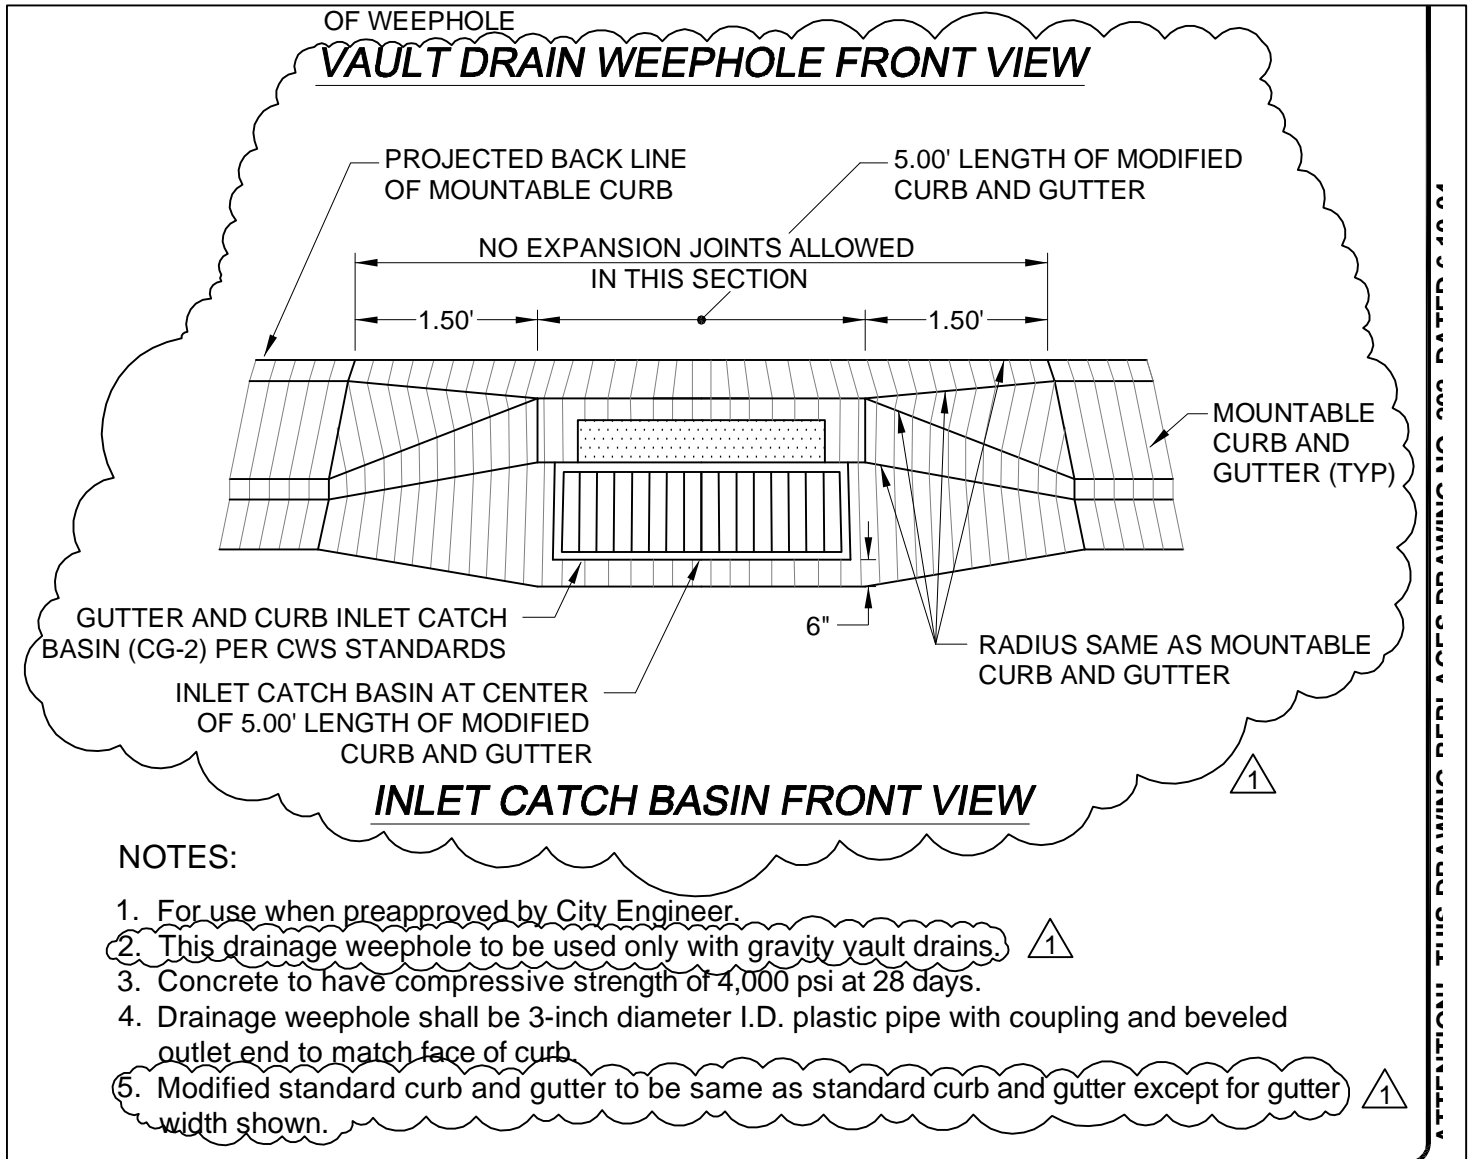

ENGINEERING
DEPARTMENT

MOUNTABLE CURB AND GUTTER
AT VAULT DRAIN WEEPHOLE
AND INLET CATCH BASIN 1

**ATTENTION! THIS DRAWING REPLACES
DRAWING NO. 202, DATED 6-10-04**

1 ADDED INLET CATCH BASIN FRONT VIEW TO DRAWING. CHANGED TITLE TO INCLUDE INLET CATCH BASIN. ADDED VIEW TITLES. ADDED NOTE #2 AND #5.